




C:\Users\byrce\Documents\2022221 Fairfield CSD Middle School R23 Redesign - byrce\A1.dwg
7/15/2025 2:49:05 PM

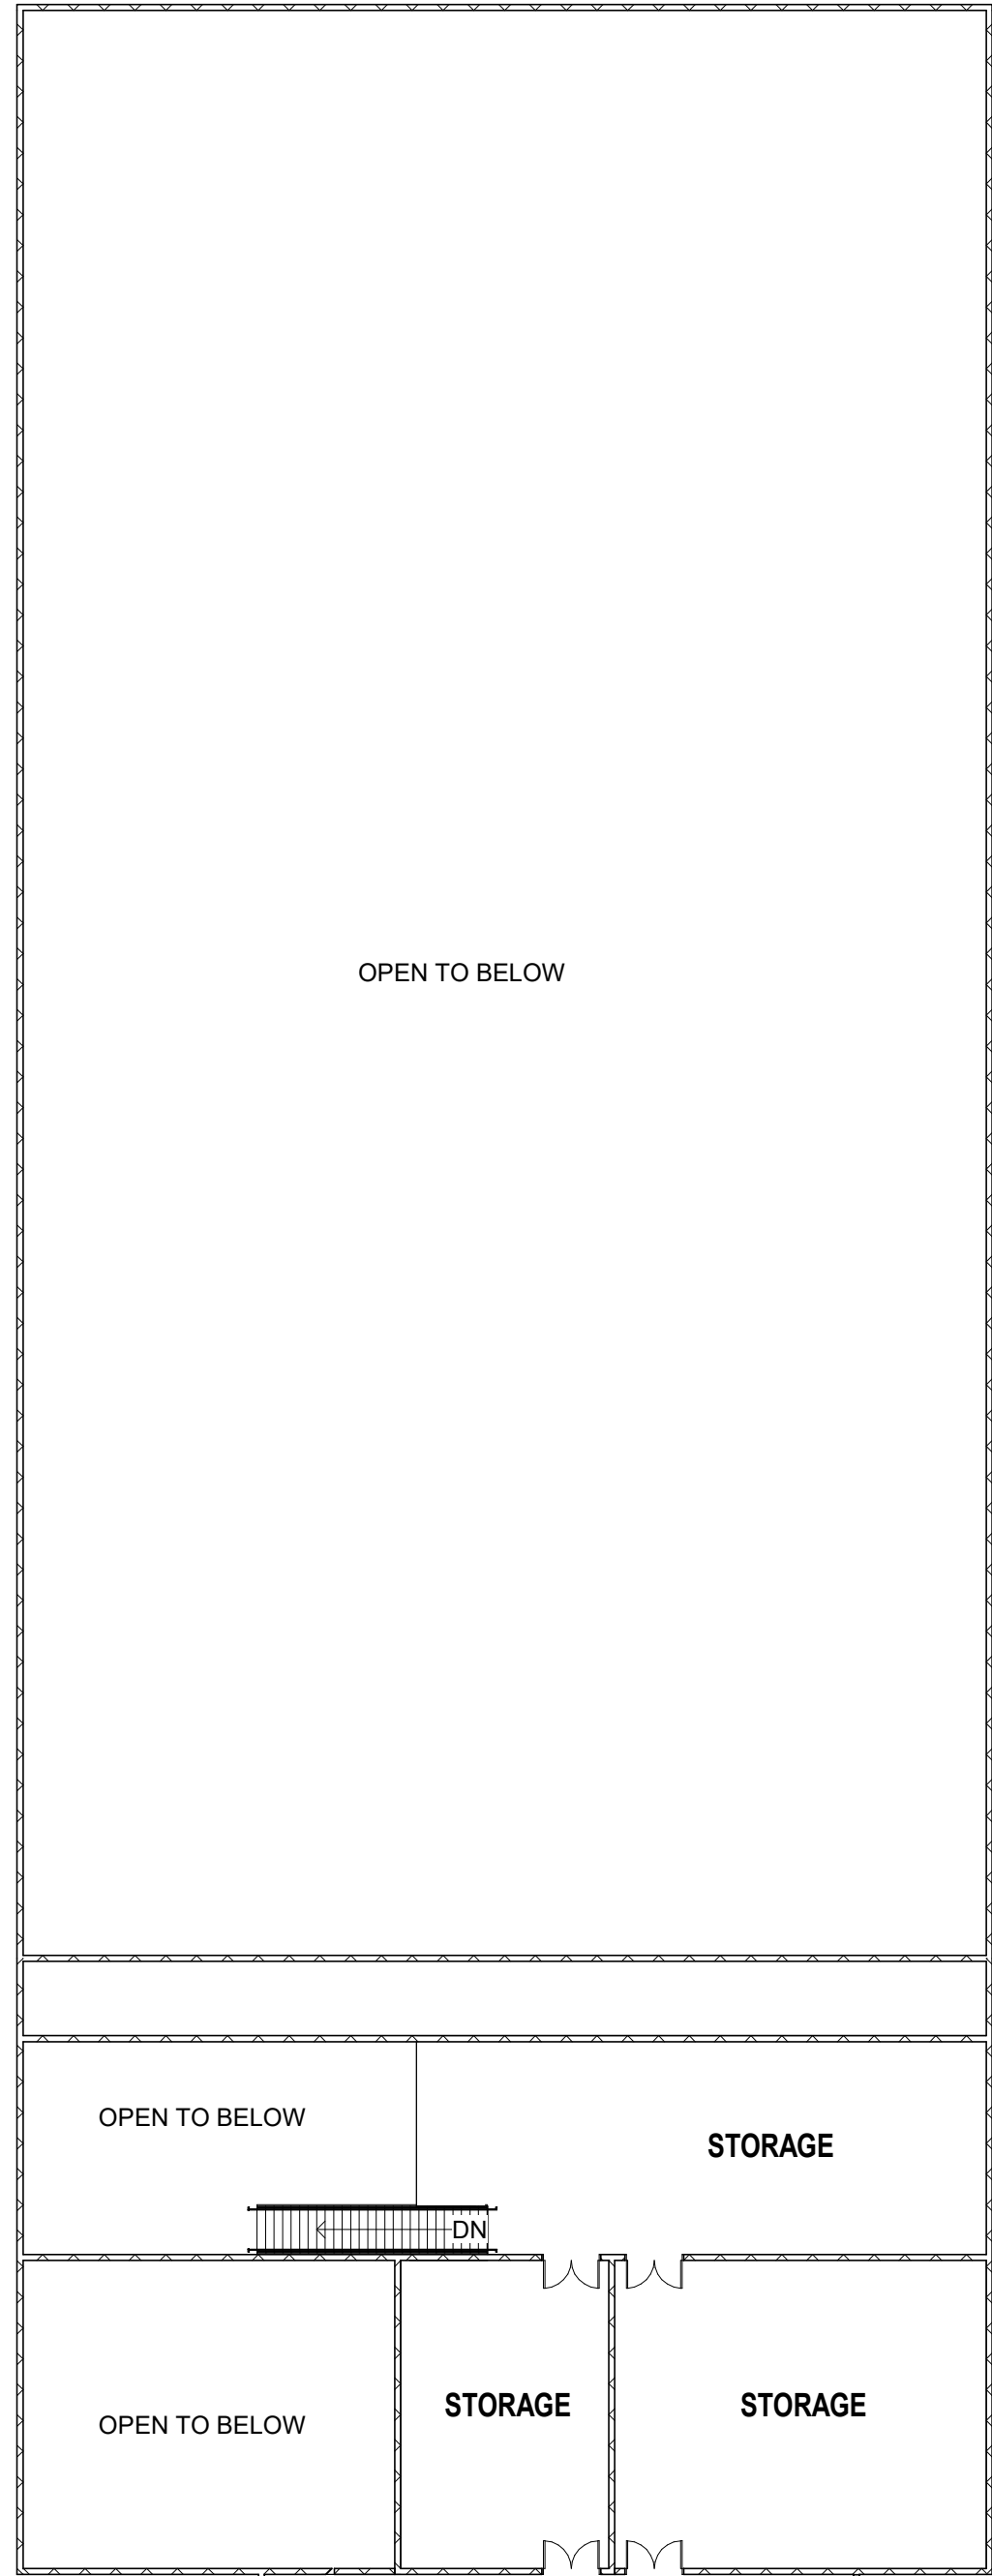

1 SECOND FLOOR
SCALE: 1" = 20'-0"

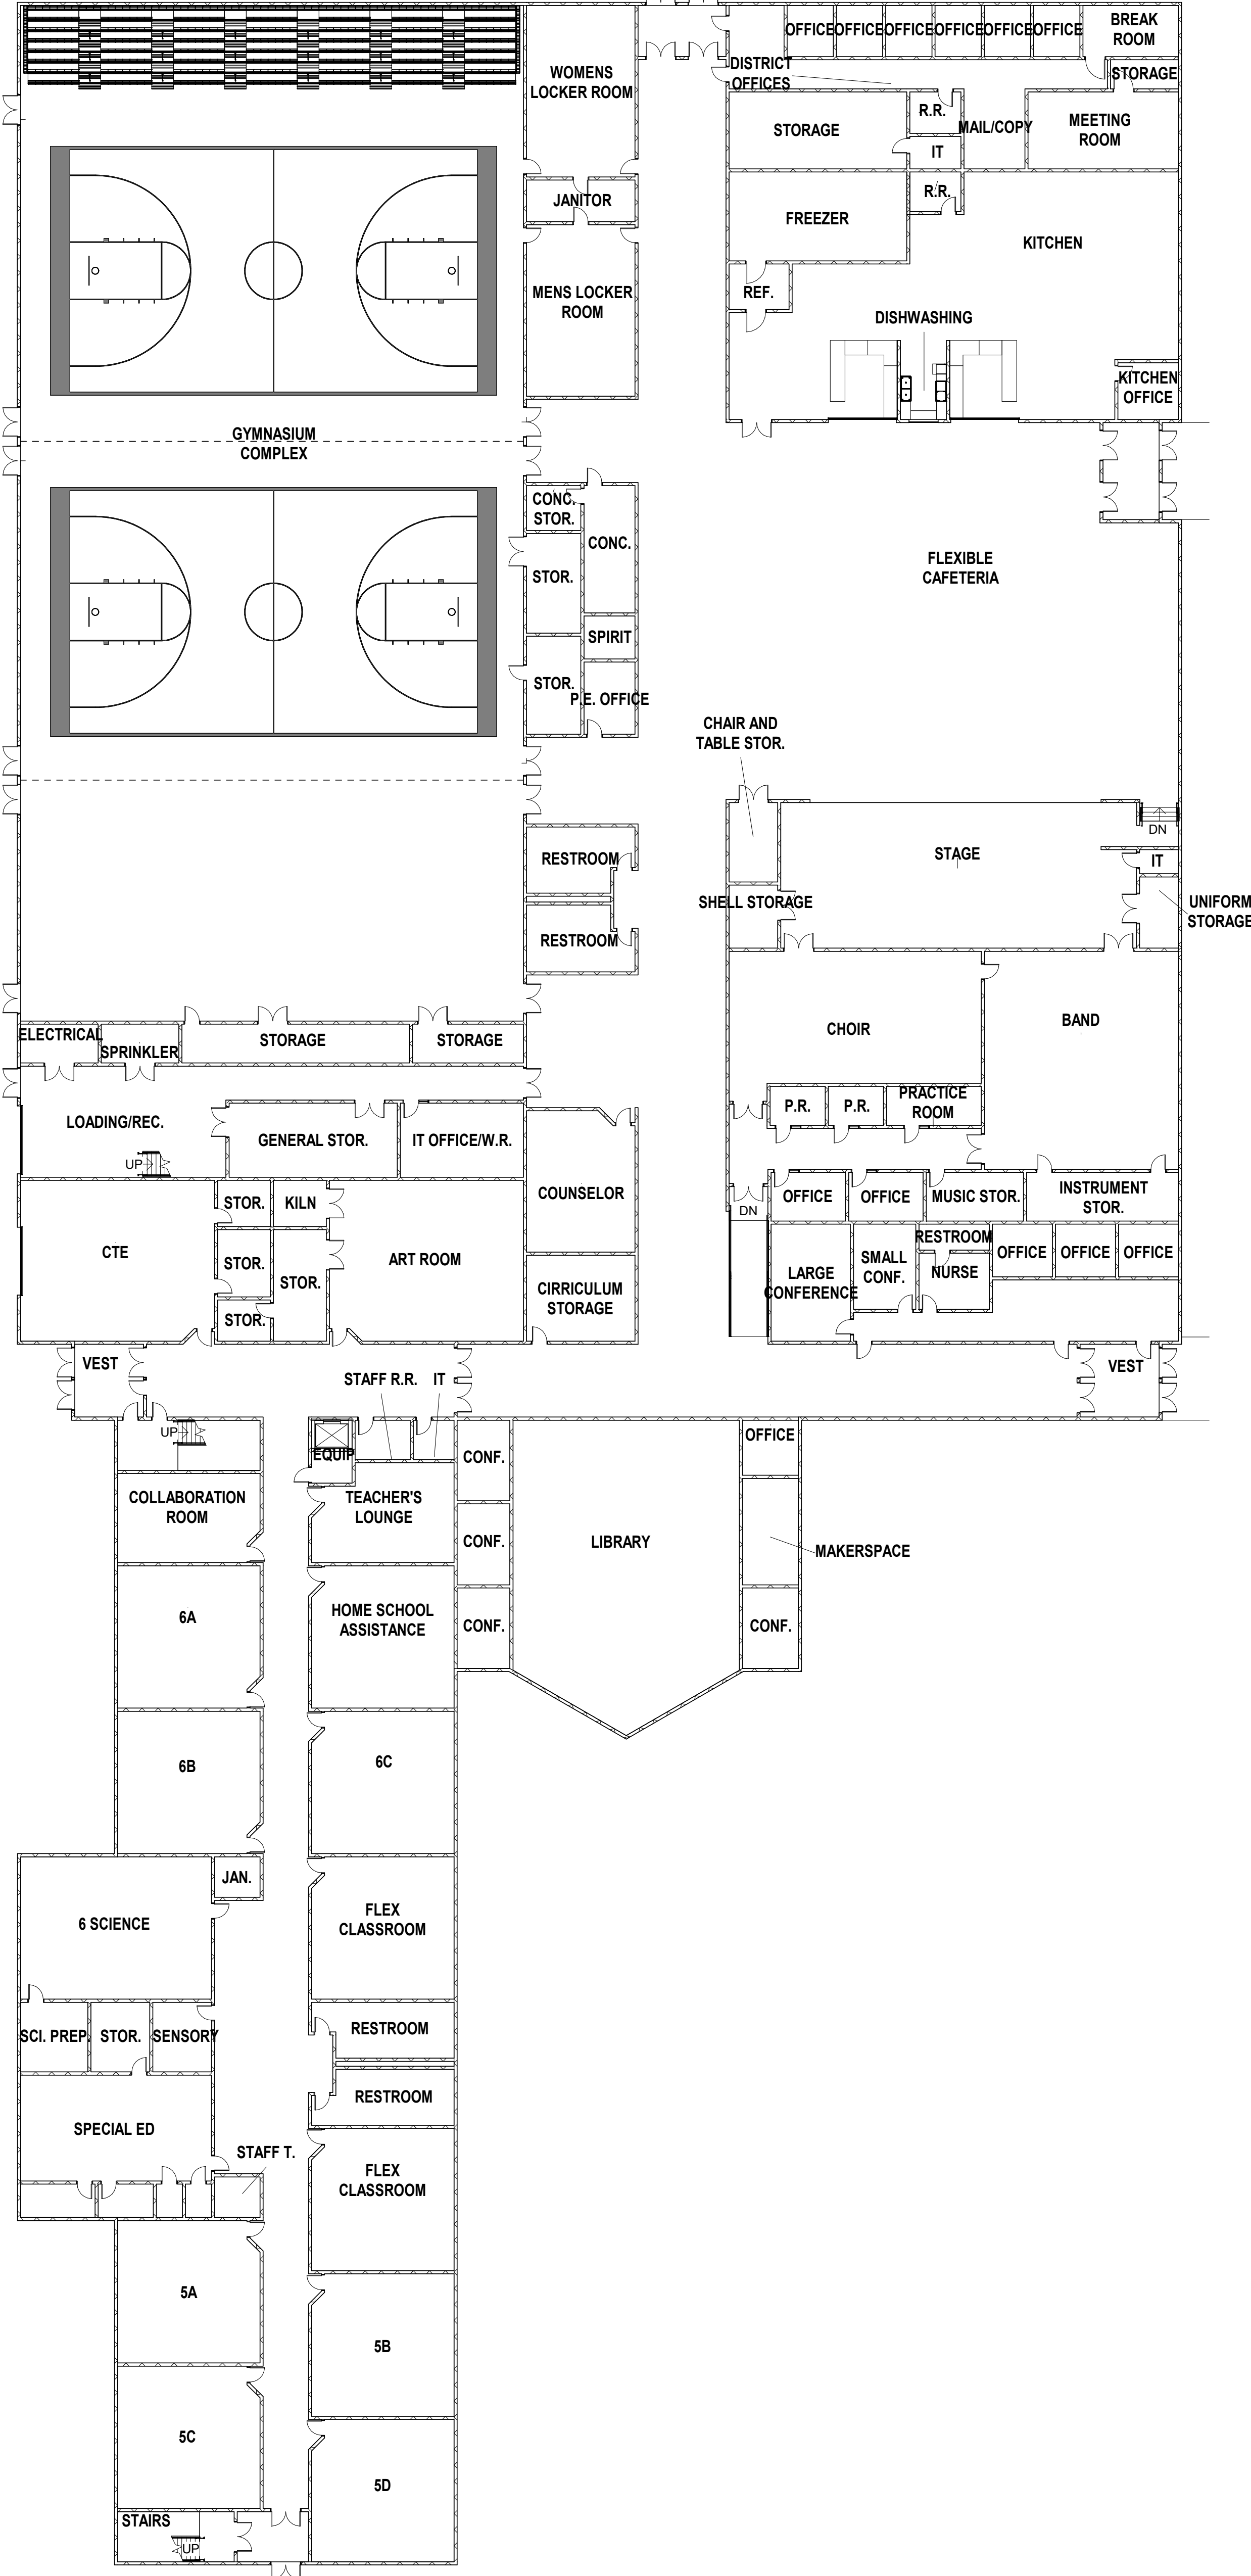

2 FIRST FLOOR
SCALE: 1" = 20'-0"

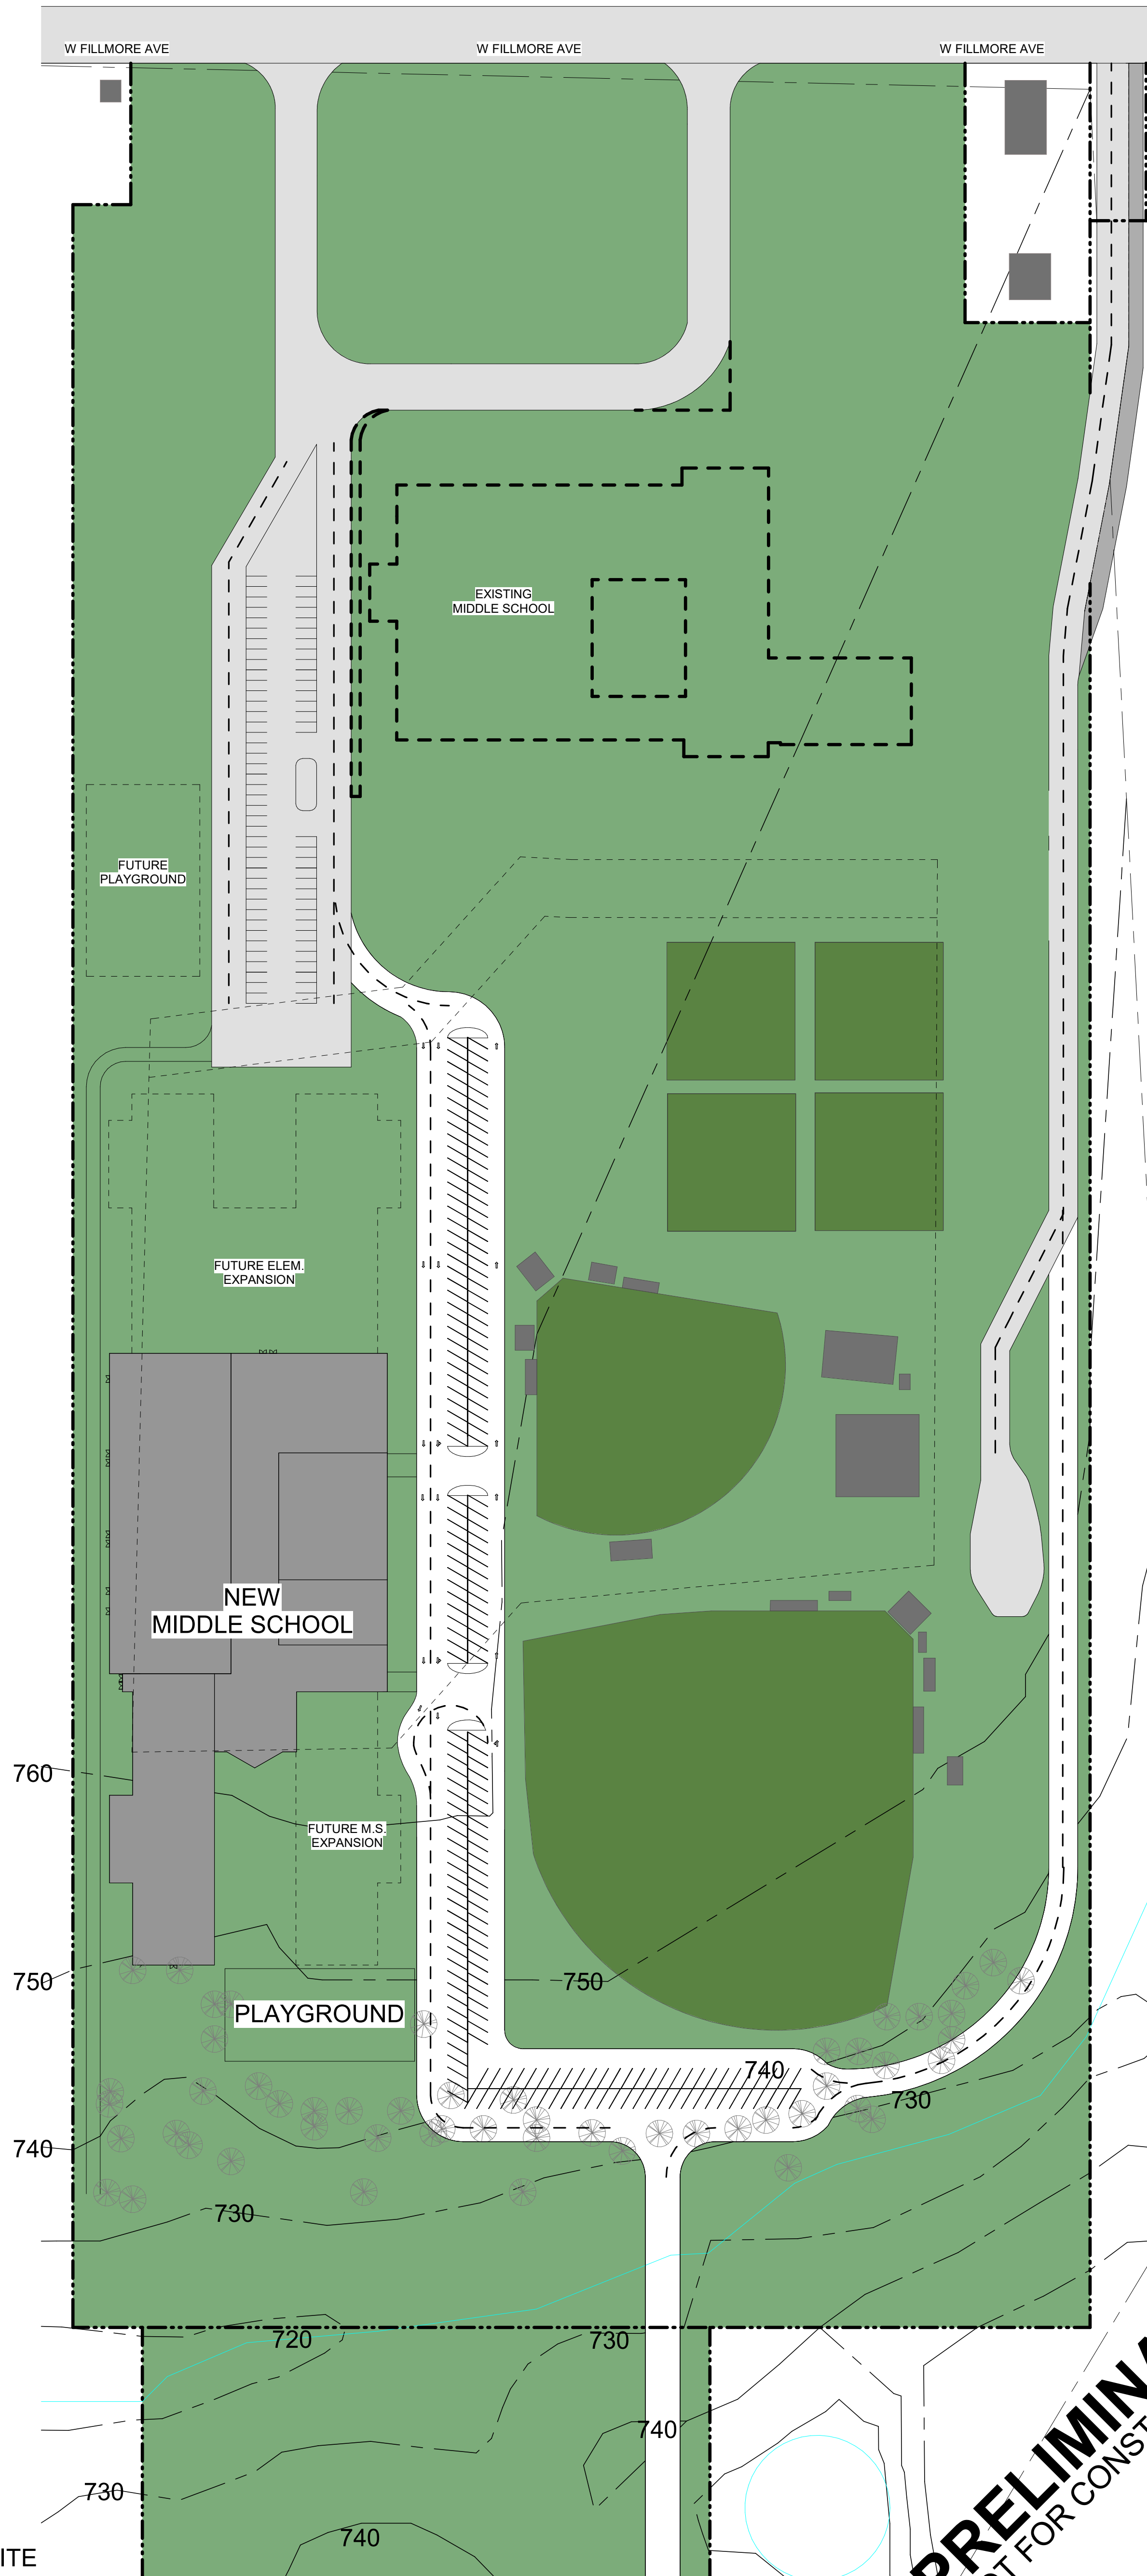

3 MIDDLE SCHOOL SITE
SCALE: 1" = 80'-0"

IN ASSOCIATION WITH

SHEET TITLE
FLOOR PLANS

PROJECT TITLE
Owner
FAIRFIELD COMMUNITY SCHOOL DISTRICT
Enter address here

DATE ISSUED
Issue Date
REV. NO. DATE

PROJECT NUMBER
2022221

SHEET
A1.0

PRELIMINARY
NOT FOR CONSTRUCTION